


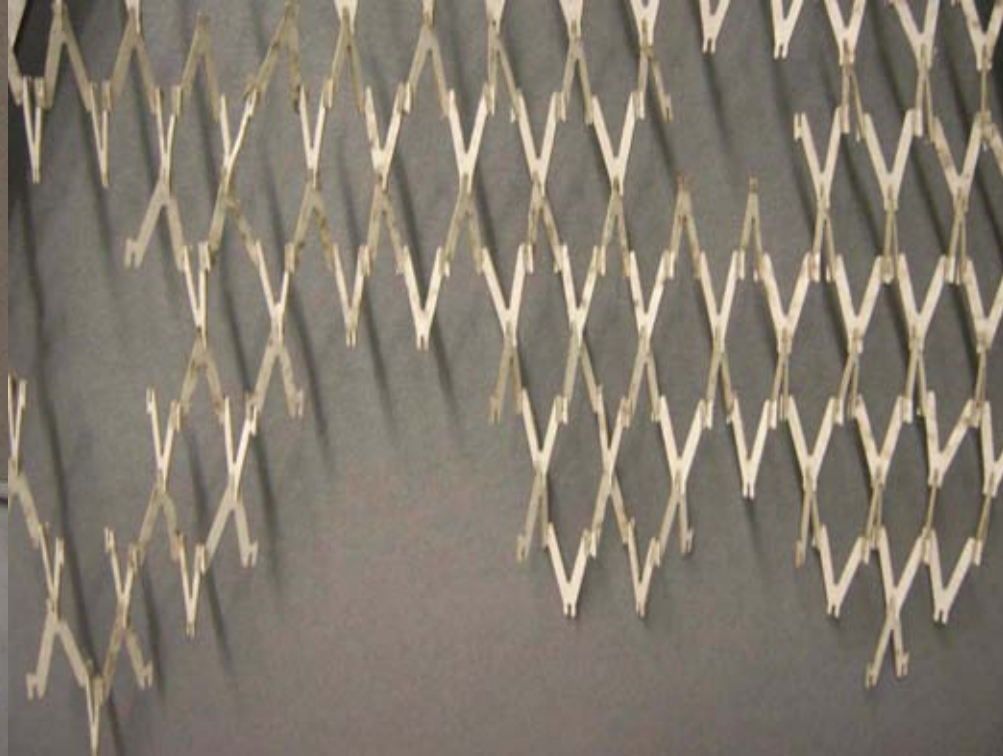





ETH ZÜRICH  
Institute of Technology in Architecture  
Faculty of Architecture / 2010 Zurich


## Digital Design and Production

1. Introduction and Tutorials
2. Design Competition
3. Intermediate Critique
4. Design and Production
5. Final Critique






Project Year : 2010-20\*\*  
Location : Zurich, Switzerland  
Total Floor Area : 46.80m<sup>2</sup>  
Structure : Wooden  
Photographs :

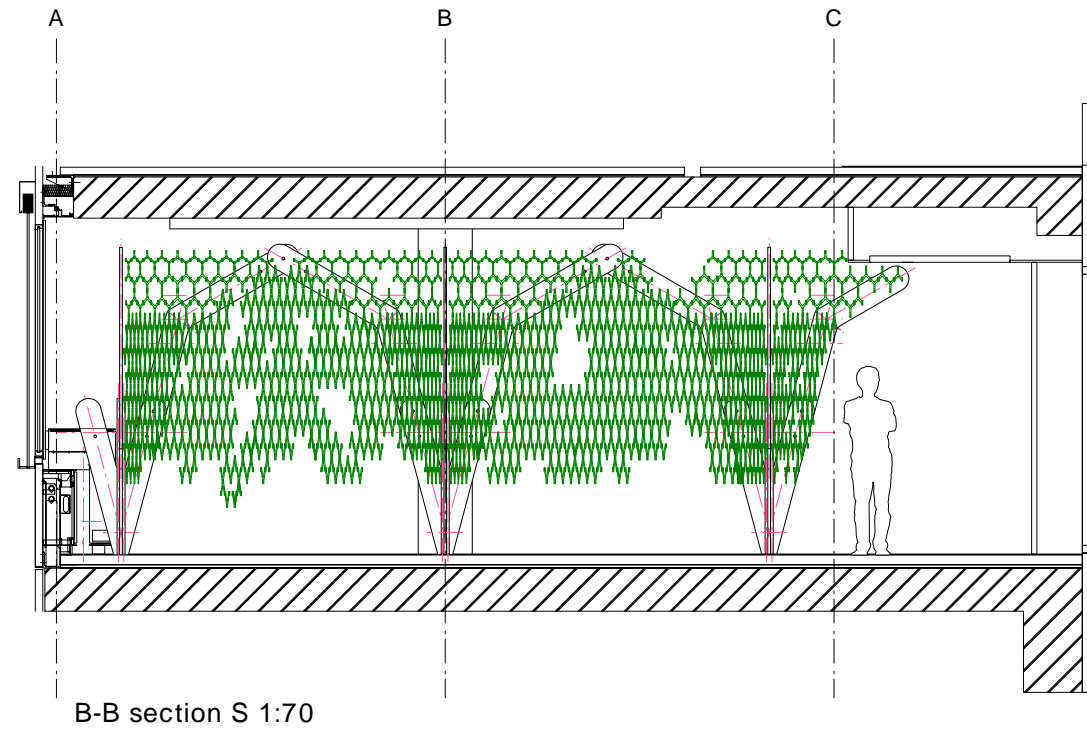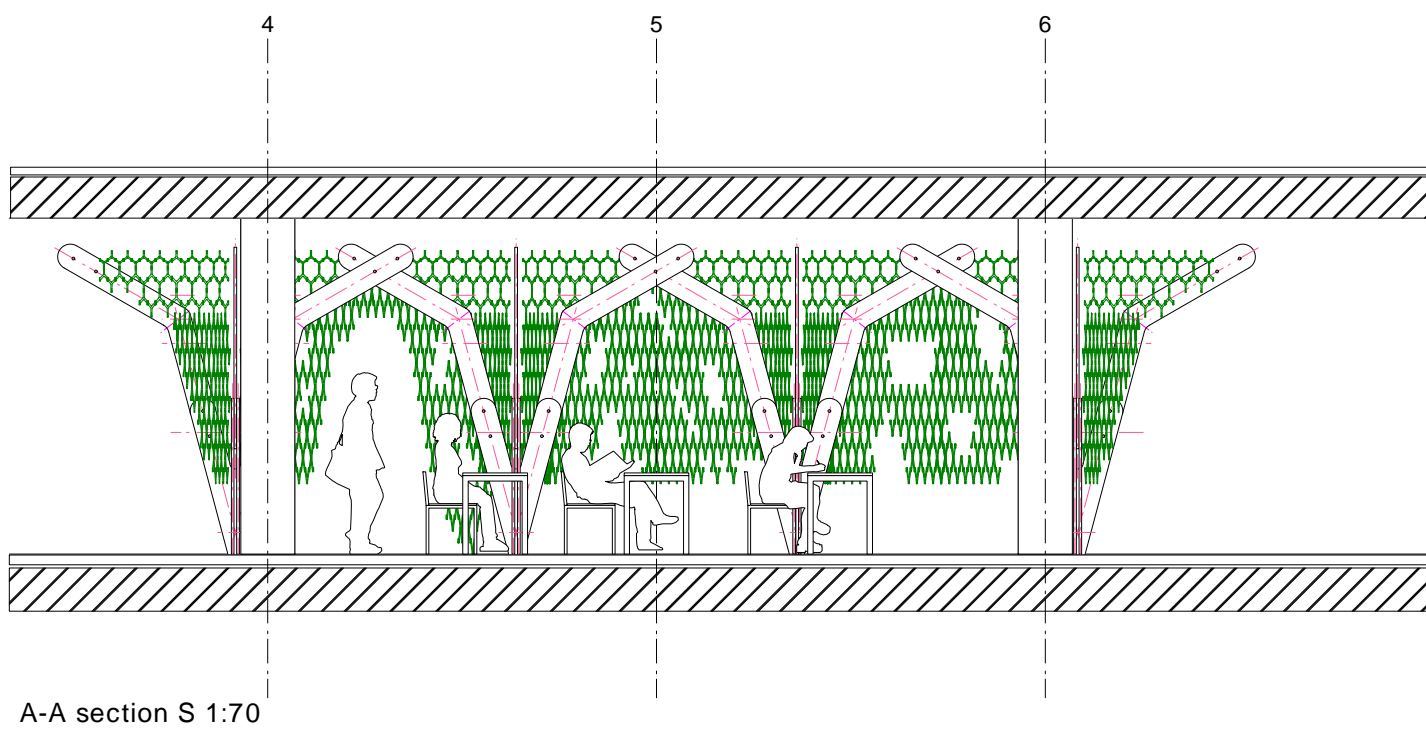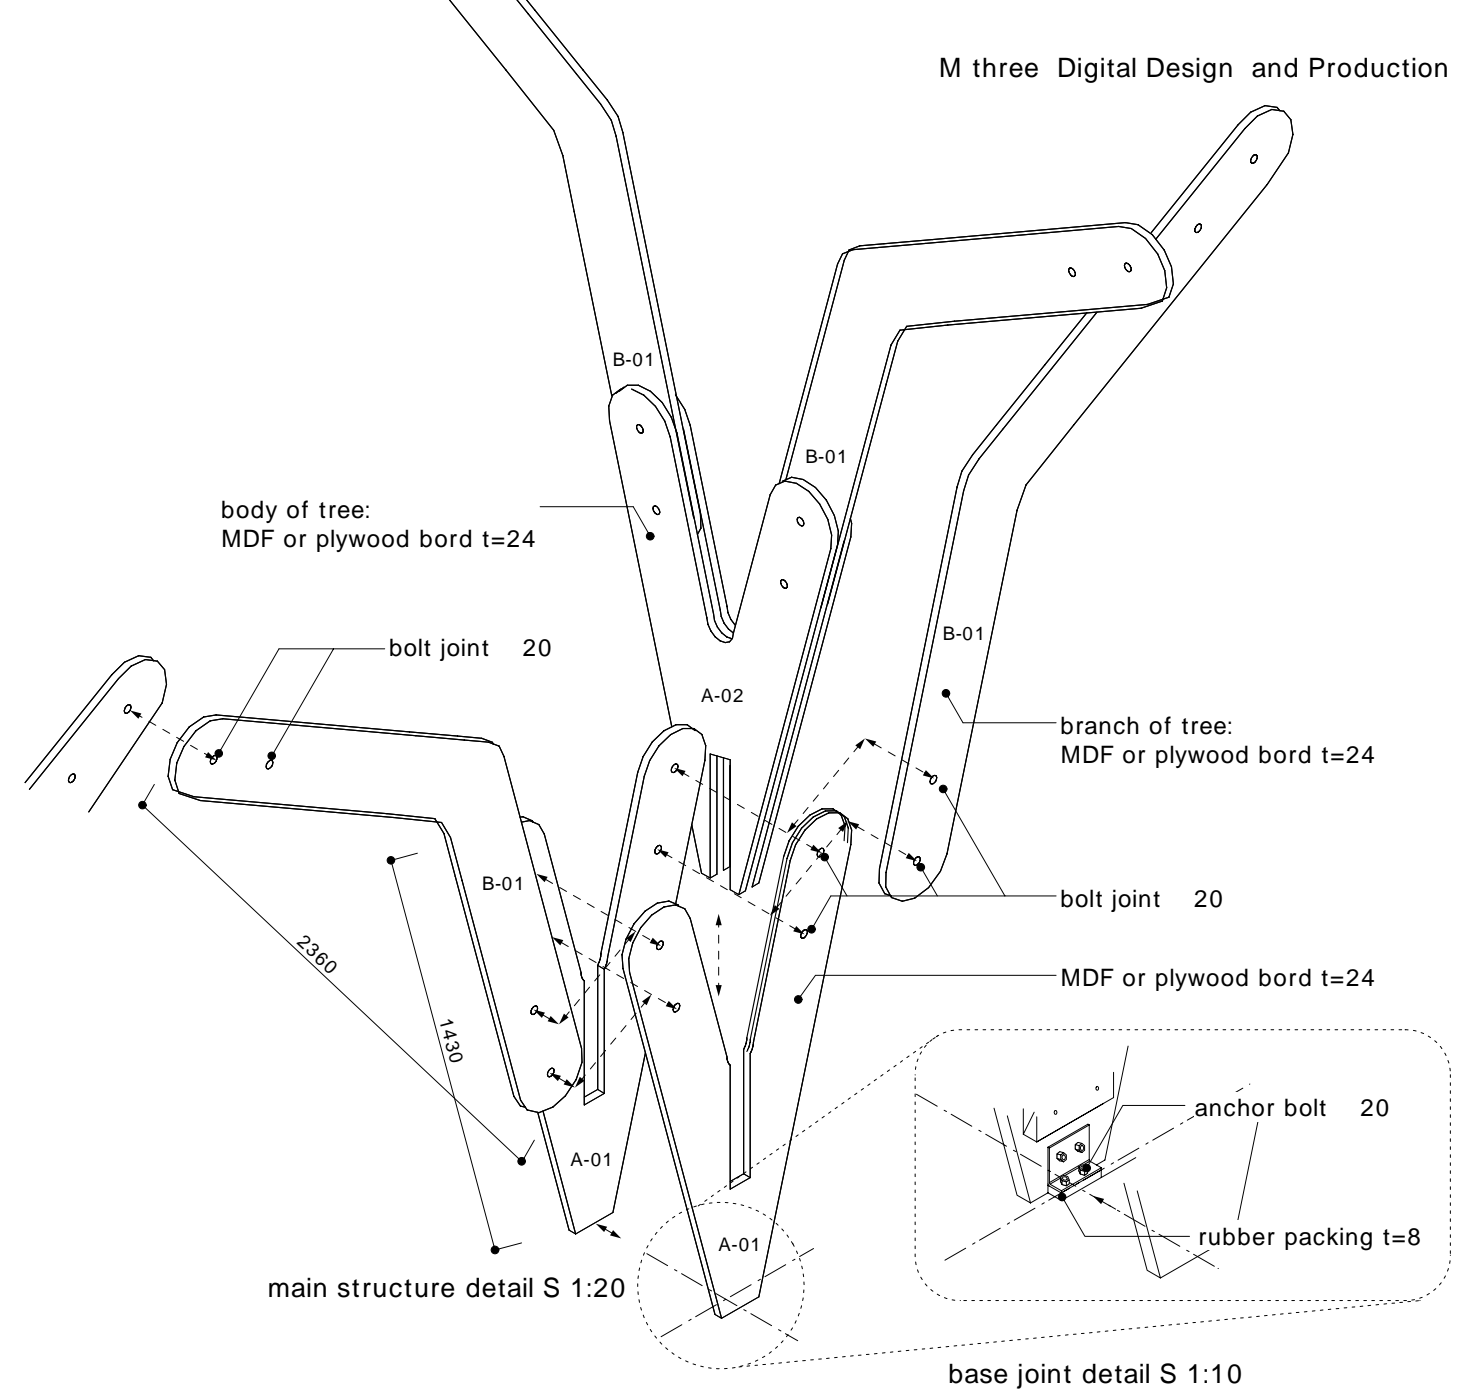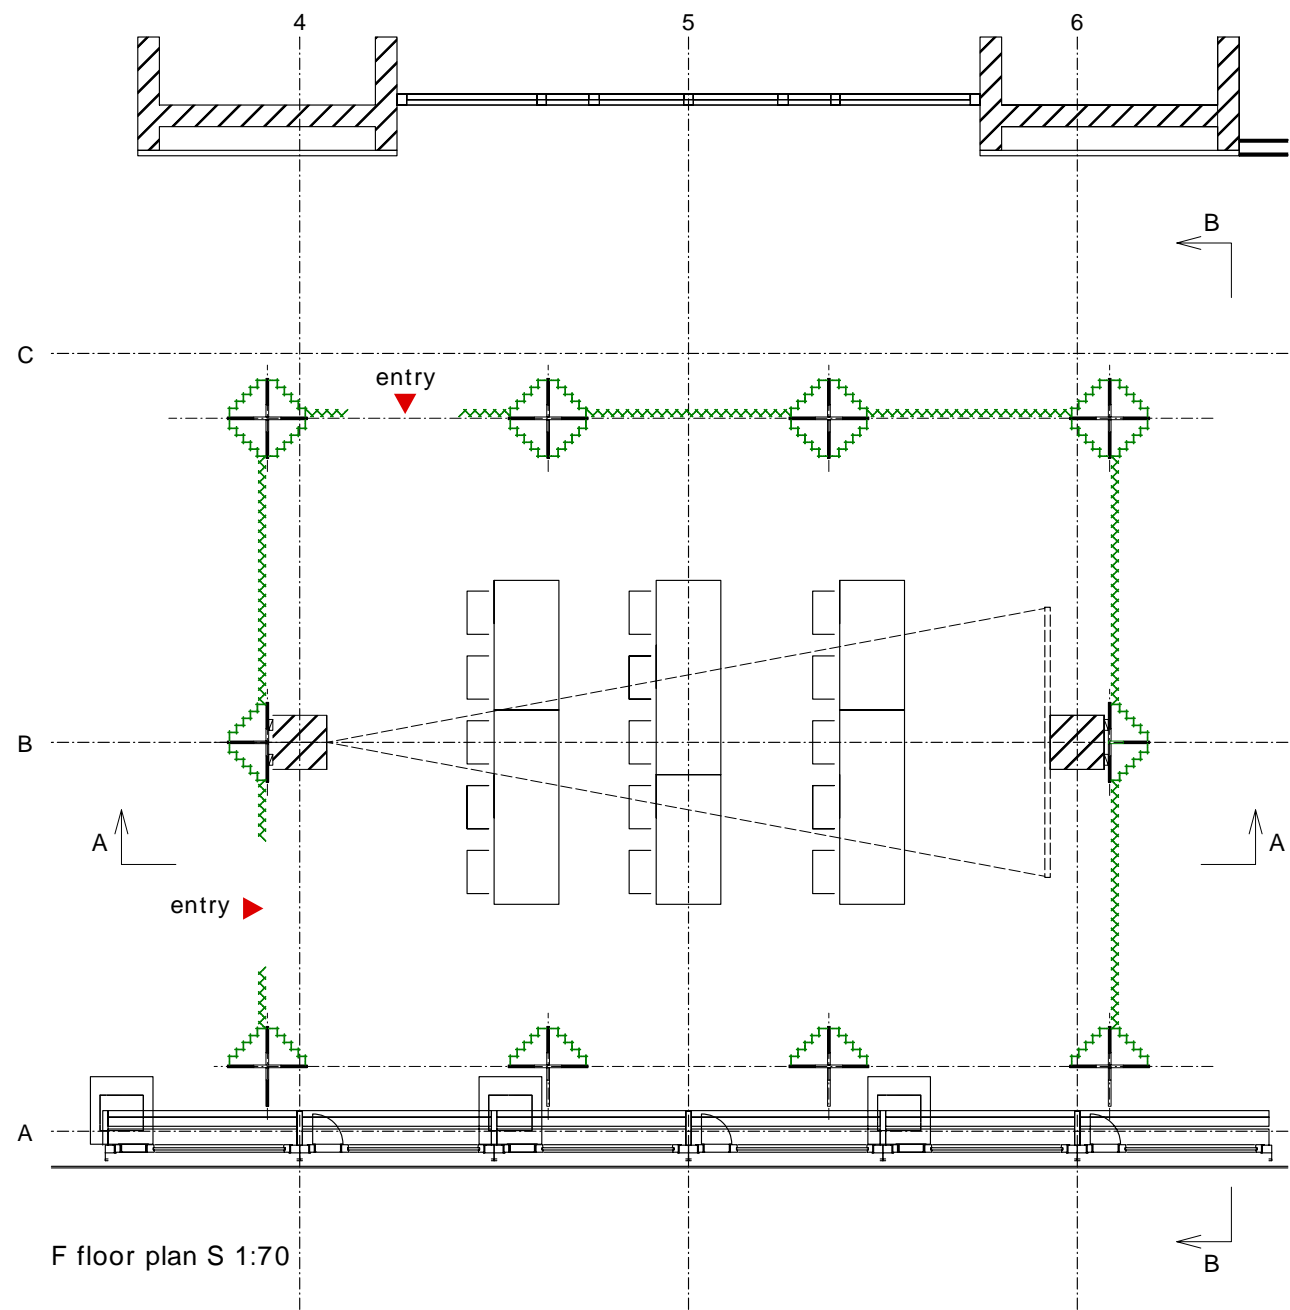

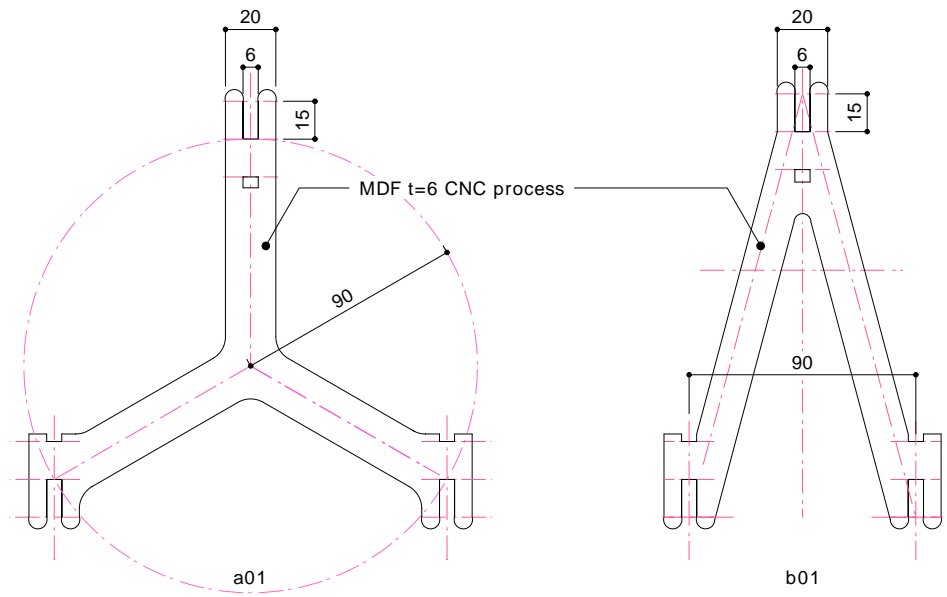

leaf form patarn S 1:3

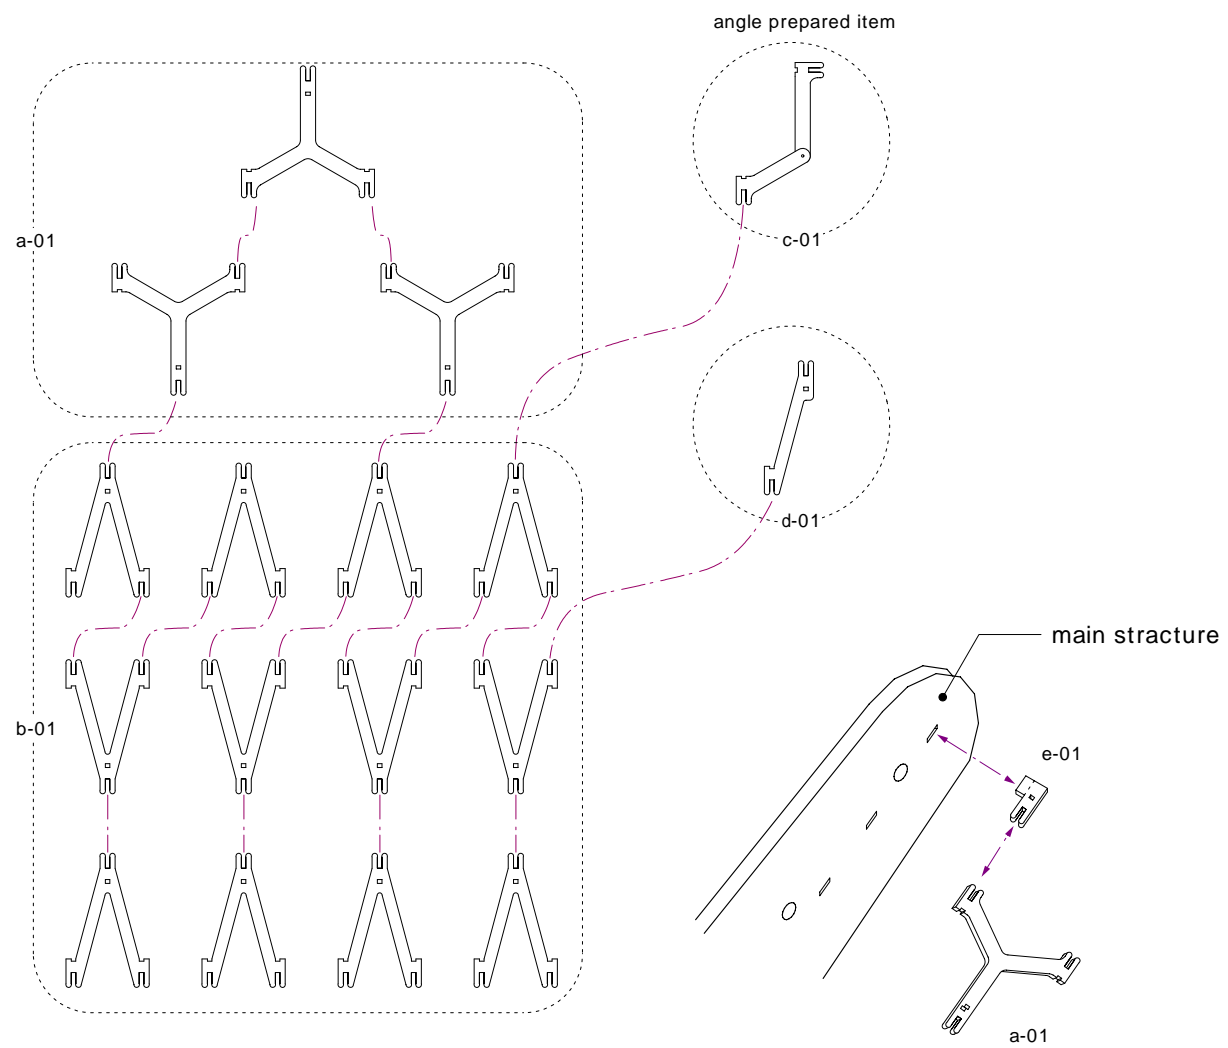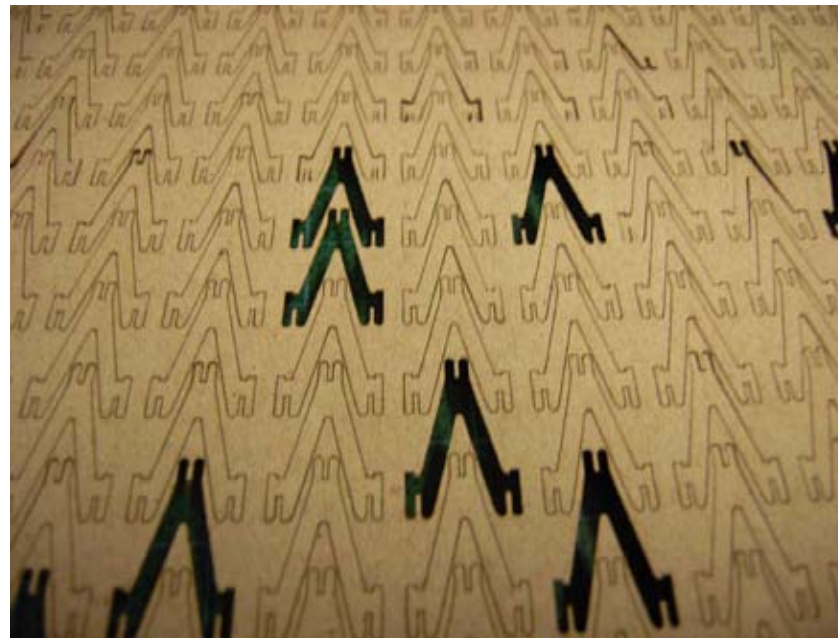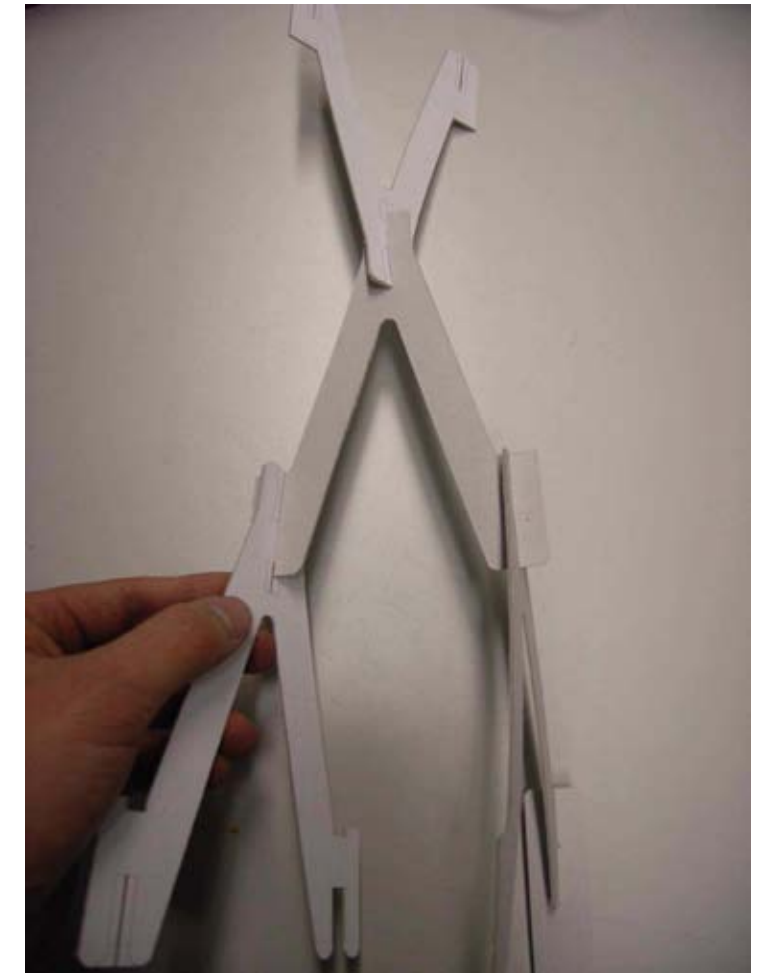

connect diagram S 1:10

main structure and leaf form connect system S 1:10